
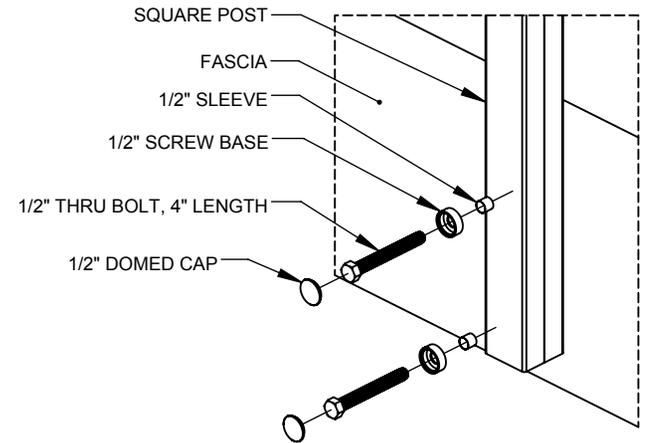


2

1

B

B

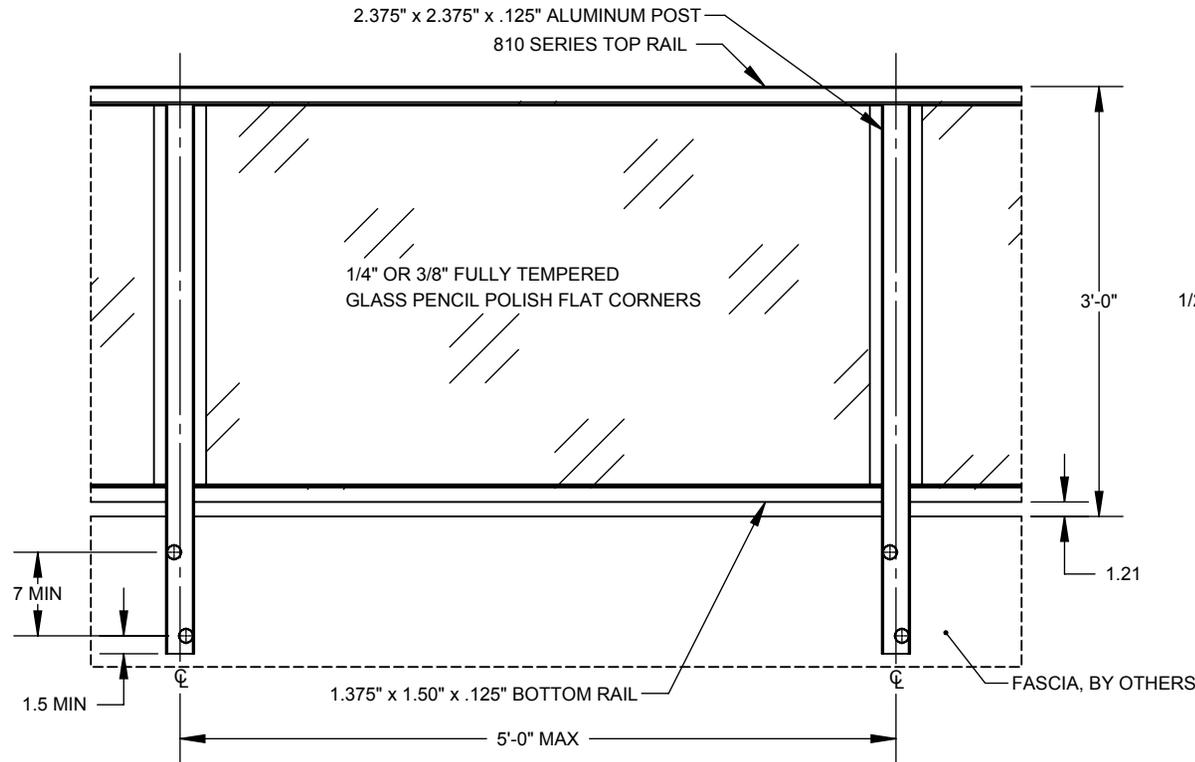

② TYP. POST TO DECK CONNECTION  
SCALE 1 : 8

① GLASS WITH TOP & BOTTOM RAIL, FASCIA MOUNT

A

A

eGlass Solid™

PROPRIETARY AND CONFIDENTIAL

THE INFORMATION CONTAINED IN THIS DRAWING IS THE SOLE PROPERTY OF EGLASS LLC. ANY REPRODUCTION IN PART OR AS A WHOLE WITHOUT THE WRITTEN PERMISSION OF EGLASS LLC IS PROHIBITED.

NOTES: UNLESS OTHERWISE SPECIFIED

1. DIMENSIONS SHOWN - INCHES [MM].
2. MACHINED SURFACES TO BE 63uIN MAX.
3. PART TO BE FREE OF BURRS AND SHARP EDGES.
4. ALL MATERIAL TO BE CLEAN, DEGREASED AND FREE OF ALL IMPURITIES.
5. ANY CHANGE MUST BE AUTHORIZED BY AN EGLASS ENGINEER.

DIMENSIONS ARE IN INCHES  
FRACTIONAL ±  
ANGULAR: MACH ±  
TWO PLACE DECIMAL ±  
THREE PLACE DECIMAL ±

MATERIAL

FINISH

DO NOT SCALE DRAWING

NAME	DATE
V.P.	08/07/18
DRAWN	
ENG APPR.	
MFG APPR.	

COMMENTS:  
PURCHASER HAS THE FULL RESPONSIBILITY TO COMPLY WITH LOCAL, NATIONAL AND INTERNATIONAL BUILDING CODES. PURCHASER SHALL COMPLY IN ALL RESPECTS WITH ALL APPLICABLE LEGAL REQUIREMENTS GOVERNING THE DUTIES, OBLIGATIONS, AND BUSINESS PRACTICES OF THEIR LOCALITIES AND SHALL OBTAIN ANY PERMITS OR LICENSES NECESSARY FOR THEIR OPERATIONS.

**eGLASS**  
RAILING™

TITLE: **EGLASS SOLID, FASCIA MOUNT, NO BRACKET, FLAT DECK, 36" RAILING SYSTEM**


SIZE	DWG. NO.	REV
<b>A</b>	<b>RSFF-00-00</b>	<b>5</b>
SCALE: 1:16	WEIGHT:	SHEET 1 OF 3

2


1

2


1

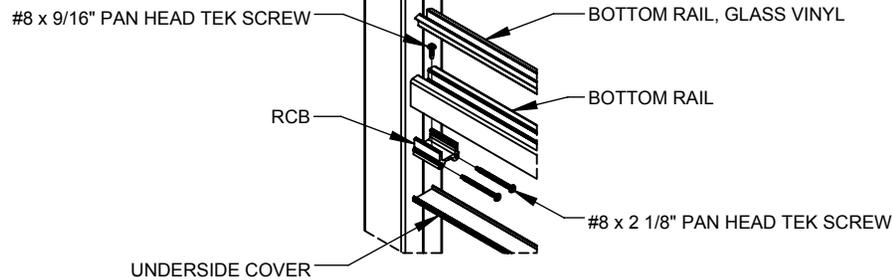


3 TYP. BOTTOM RAIL CONNECTION

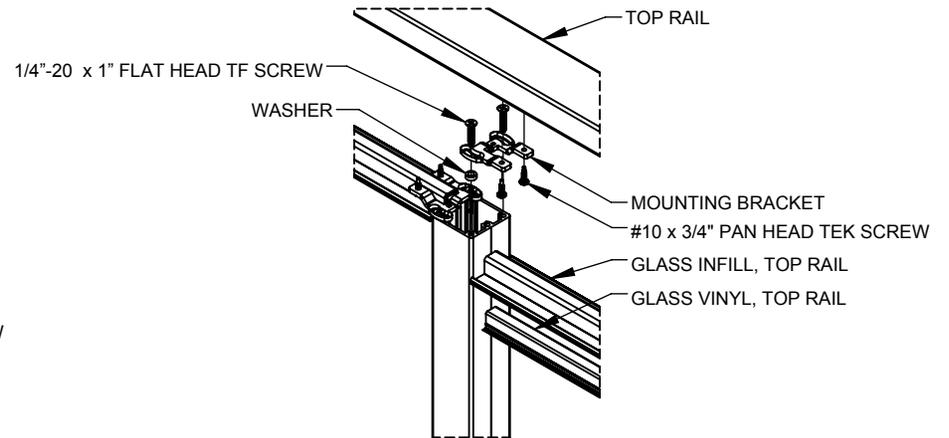

4 TYP. TOP RAIL CONNECTION

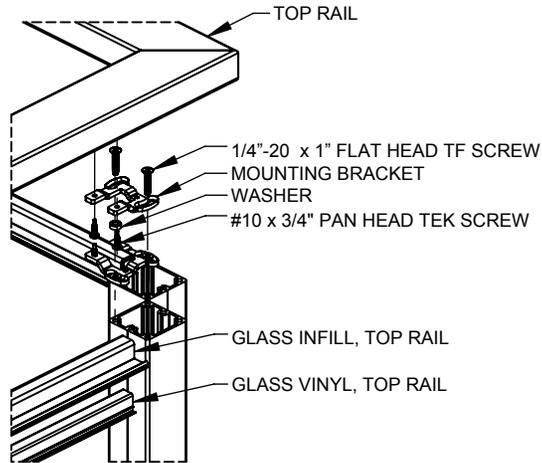

5 TYP. CORNER CONNECTION

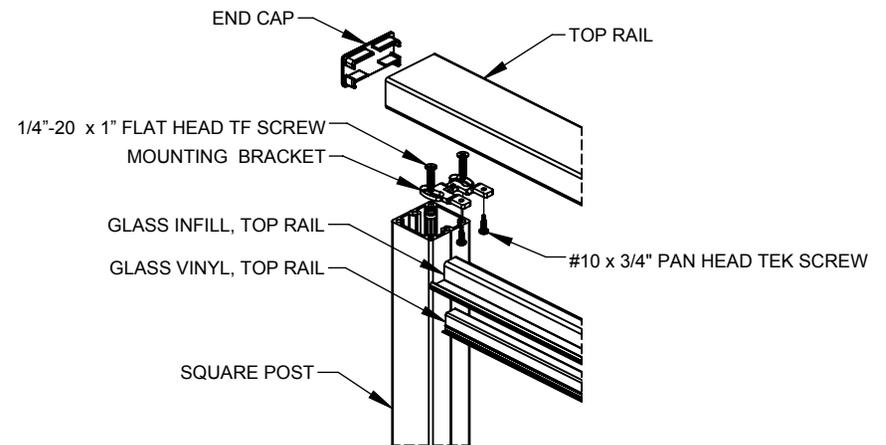

6 END CONDITION DETAIL

B

B

A

A

NOTES: UNLESS OTHERWISE SPECIFIED

<p>1. DIMENSIONS SHOWN - INCHES [MM]. 2. MACHINED SURFACES TO BE 63µIN MAX. 3. PART TO BE FREE OF BURRS AND SHARP EDGES. 4. ALL MATERIAL TO BE CLEAN, DEGREASED AND FREE OF ALL IMPURITIES. 5. ANY CHANGE MUST BE AUTHORIZED BY AN EGLASS ENGINEER.</p>	<p>DIMENSIONS ARE IN INCHES FRACTIONAL ± ANGULAR: MACH ± TWO PLACE DECIMAL ± THREE PLACE DECIMAL ±</p>
	<p>MATERIAL</p>
	<p>FINISH</p>
	<p>DO NOT SCALE DRAWING</p>

NAME	DATE
V.P.	08/07/18
DRAWN	
ENG APPR.	
MFG APPR.	
<p>COMMENTS: PURCHASER HAS THE FULL RESPONSIBILITY TO COMPLY WITH LOCAL, NATIONAL AND INTERNATIONAL BUILDING CODES. PURCHASER SHALL COMPLY IN ALL RESPECTS WITH ALL APPLICABLE LEGAL REQUIREMENTS GOVERNING THE DUTIES, OBLIGATIONS, AND BUSINESS PRACTICES OF THEIR LOCALITIES AND SHALL OBTAIN ANY PERMITS OR LICENSES NECESSARY FOR THEIR OPERATIONS.</p>	



<p>TITLE: <b>EGLASS SOLID, FASCIA MOUNT, NO BRACKET, FLAT DECK, 36" RAILING SYSTEM</b></p>		
SIZE	DWG. NO.	REV
<b>A</b>	<b>RSFF-00-00</b>	<b>5</b>
SCALE: 1:8	WEIGHT:	SHEET 2 OF 3

eGlass Solid™

PROPRIETARY AND CONFIDENTIAL

THE INFORMATION CONTAINED IN THIS DRAWING IS THE SOLE PROPERTY OF EGLASS LLC. ANY REPRODUCTION IN PART OR AS A WHOLE WITHOUT THE WRITTEN PERMISSION OF EGLASS LLC IS PROHIBITED.

2


1

2

1

B

B

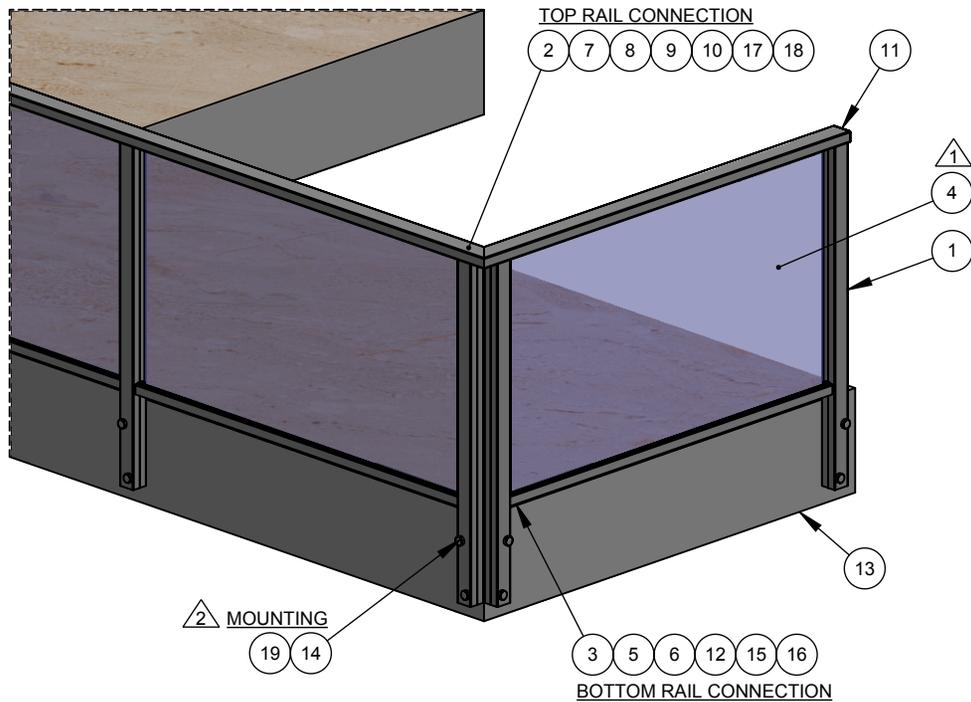

BILL OF MATERIAL TABLE			
ITEM NO.	PART NUMBER	DESCRIPTION	QTY.
1	AAAA-SP-48	SQUARE POST, MEDIUM BLANK, (2 3/8" x 2 3/8" x 1/8" x 48")	AS REQD.
2	810S-TR-01	810 SERIES, TOP RAIL (3" x 1 1/2" x 1/8"), 20' LENGTH	AS REQD.
3	AAAA-BR-01	BOTTOM RAIL (1 3/8" x 1 1/2" x 1/8"), 20' LENGTH	AS REQD.
4	RAAF-G3-56	3/8" TEMPERED GLASS, DECK RAILING	AS REQD.
5	AAAA-RC-01	RCB, 1.5" PRE-CUT	AS REQD.
6	AAAA-BV-31	GLASS VINYL, BOTTOM RAIL, 3/8" THICK GLASS	AS REQD.
7	ASAA-WS-01	WASHER	AS REQD.
8	ASAA-MB-01	EGLASS SOLID, MOUNTING BRACKET	AS REQD.
9	ASAA-TI-01	EGLASS SOLID, INFILL, TOP RAIL, 20' LENGTH	AS REQD.
10	AAAA-TV-31	GLASS VINYL, TOP RAIL, 3/8" THICK GLASS	AS REQD.
11	ASAA-EC-01	EGLASS SOLID, END CAP, TOP RAIL	AS REQD.
12	AAAA-UC-01	BOTTOM RAIL, UNDERSIDE COVER, 20' LENGTH	AS REQD.
13	STD-DK-01	CONCRETE DECK	AS REQD.
14	STD-AC-02	1/2" THRU BOLT, 4" LENGTH	AS REQD.
15	STD-SC-01	#8 x 2 1/8" PAN HEAD TEK SCREW	AS REQD.
16	STD-SC-02	#8 x 9/16" PAN HEAD TEK SCREW	AS REQD.
17	STD-SC-03	#10 x 3/4" PAN HEAD TEK SCREW	AS REQD.
18	STD-SC-04	1/4"-20 x 1" FLAT HEAD TF SCREW	AS REQD.
19	STD-SW-10	1/2" SCREW COVER	AS REQD.

NOTES:

- 1. DIFFERENT SIZES OF GLASS PANELS ARE AVAILABLE. REFER DWG NO: RAAF-G2-08 (1/4" THK) AND RAAF-G3-08 (3/8" THK).
- 2. MOUNTING:
  - FOR CONCRETE:
    - 1. STD-AC-02 (1/2" THRU BOLT, 4" LENGTH)
  - FOR WOOD:
    - 1. STD-AC-04 (1/2" LAG SCREW 7" PART W/MIN 6" EMBED)

A

A

<p><b>eGlass Solid™</b></p> <p>PROPRIETARY AND CONFIDENTIAL</p> <p><small>THE INFORMATION CONTAINED IN THIS DRAWING IS THE SOLE PROPERTY OF EGLASS LLC. ANY REPRODUCTION IN PART OR AS A WHOLE WITHOUT THE WRITTEN PERMISSION OF EGLASS LLC IS PROHIBITED.</small></p>	<p>NOTES: UNLESS OTHERWISE SPECIFIED</p>		NAME	DATE	<p><b>TITLE: EGLASS SOLID, FASCIA MOUNT, NO BRACKET, FLAT DECK, 36" RAILING SYSTEM</b></p>	
	<p>1. DIMENSIONS SHOWN - INCHES [MM].</p> <p>2. MACHINED SURFACES TO BE 63uIN MAX.</p> <p>3. PART TO BE FREE OF BURRS AND SHARP EDGES.</p> <p>4. ALL MATERIAL TO BE CLEAN, DEGREASED AND FREE OF ALL IMPURITIES.</p> <p>5. ANY CHANGE MUST BE AUTHORIZED BY AN EGLASS ENGINEER.</p>	<p>DIMENSIONS ARE IN INCHES</p> <p>FRACTIONAL ±</p> <p>ANGULAR: MACH ±</p> <p>TWO PLACE DECIMAL ±</p> <p>THREE PLACE DECIMAL ±</p>	DRAWN	V.P.		08/07/18
	<p>MATERIAL</p>	<p>FINISH</p>	ENG APPR.			
	<p>DO NOT SCALE DRAWING</p>	<p>COMMENTS:</p> <p><small>PURCHASER HAS THE FULL RESPONSIBILITY TO COMPLY WITH LOCAL, NATIONAL AND INTERNATIONAL BUILDING CODES. PURCHASER SHALL COMPLY IN ALL RESPECTS WITH ALL APPLICABLE LEGAL REQUIREMENTS GOVERNING THE DUTIES, OBLIGATIONS, AND BUSINESS PRACTICES OF THEIR LOCALITIES AND SHALL OBTAIN ANY PERMITS OR LICENSES NECESSARY FOR THEIR OPERATIONS.</small></p>	MFG APPR.			
		SIZE	DWG. NO.	REV		
		<b>A</b>	<b>RSFF-00-00</b>	<b>5</b>		
		SCALE: 1:24	WEIGHT:	SHEET 3 OF 3		

2

1